


Landscape Option 1 – Formalized Tree Planting



Cleveland Avenue



Industrial Way

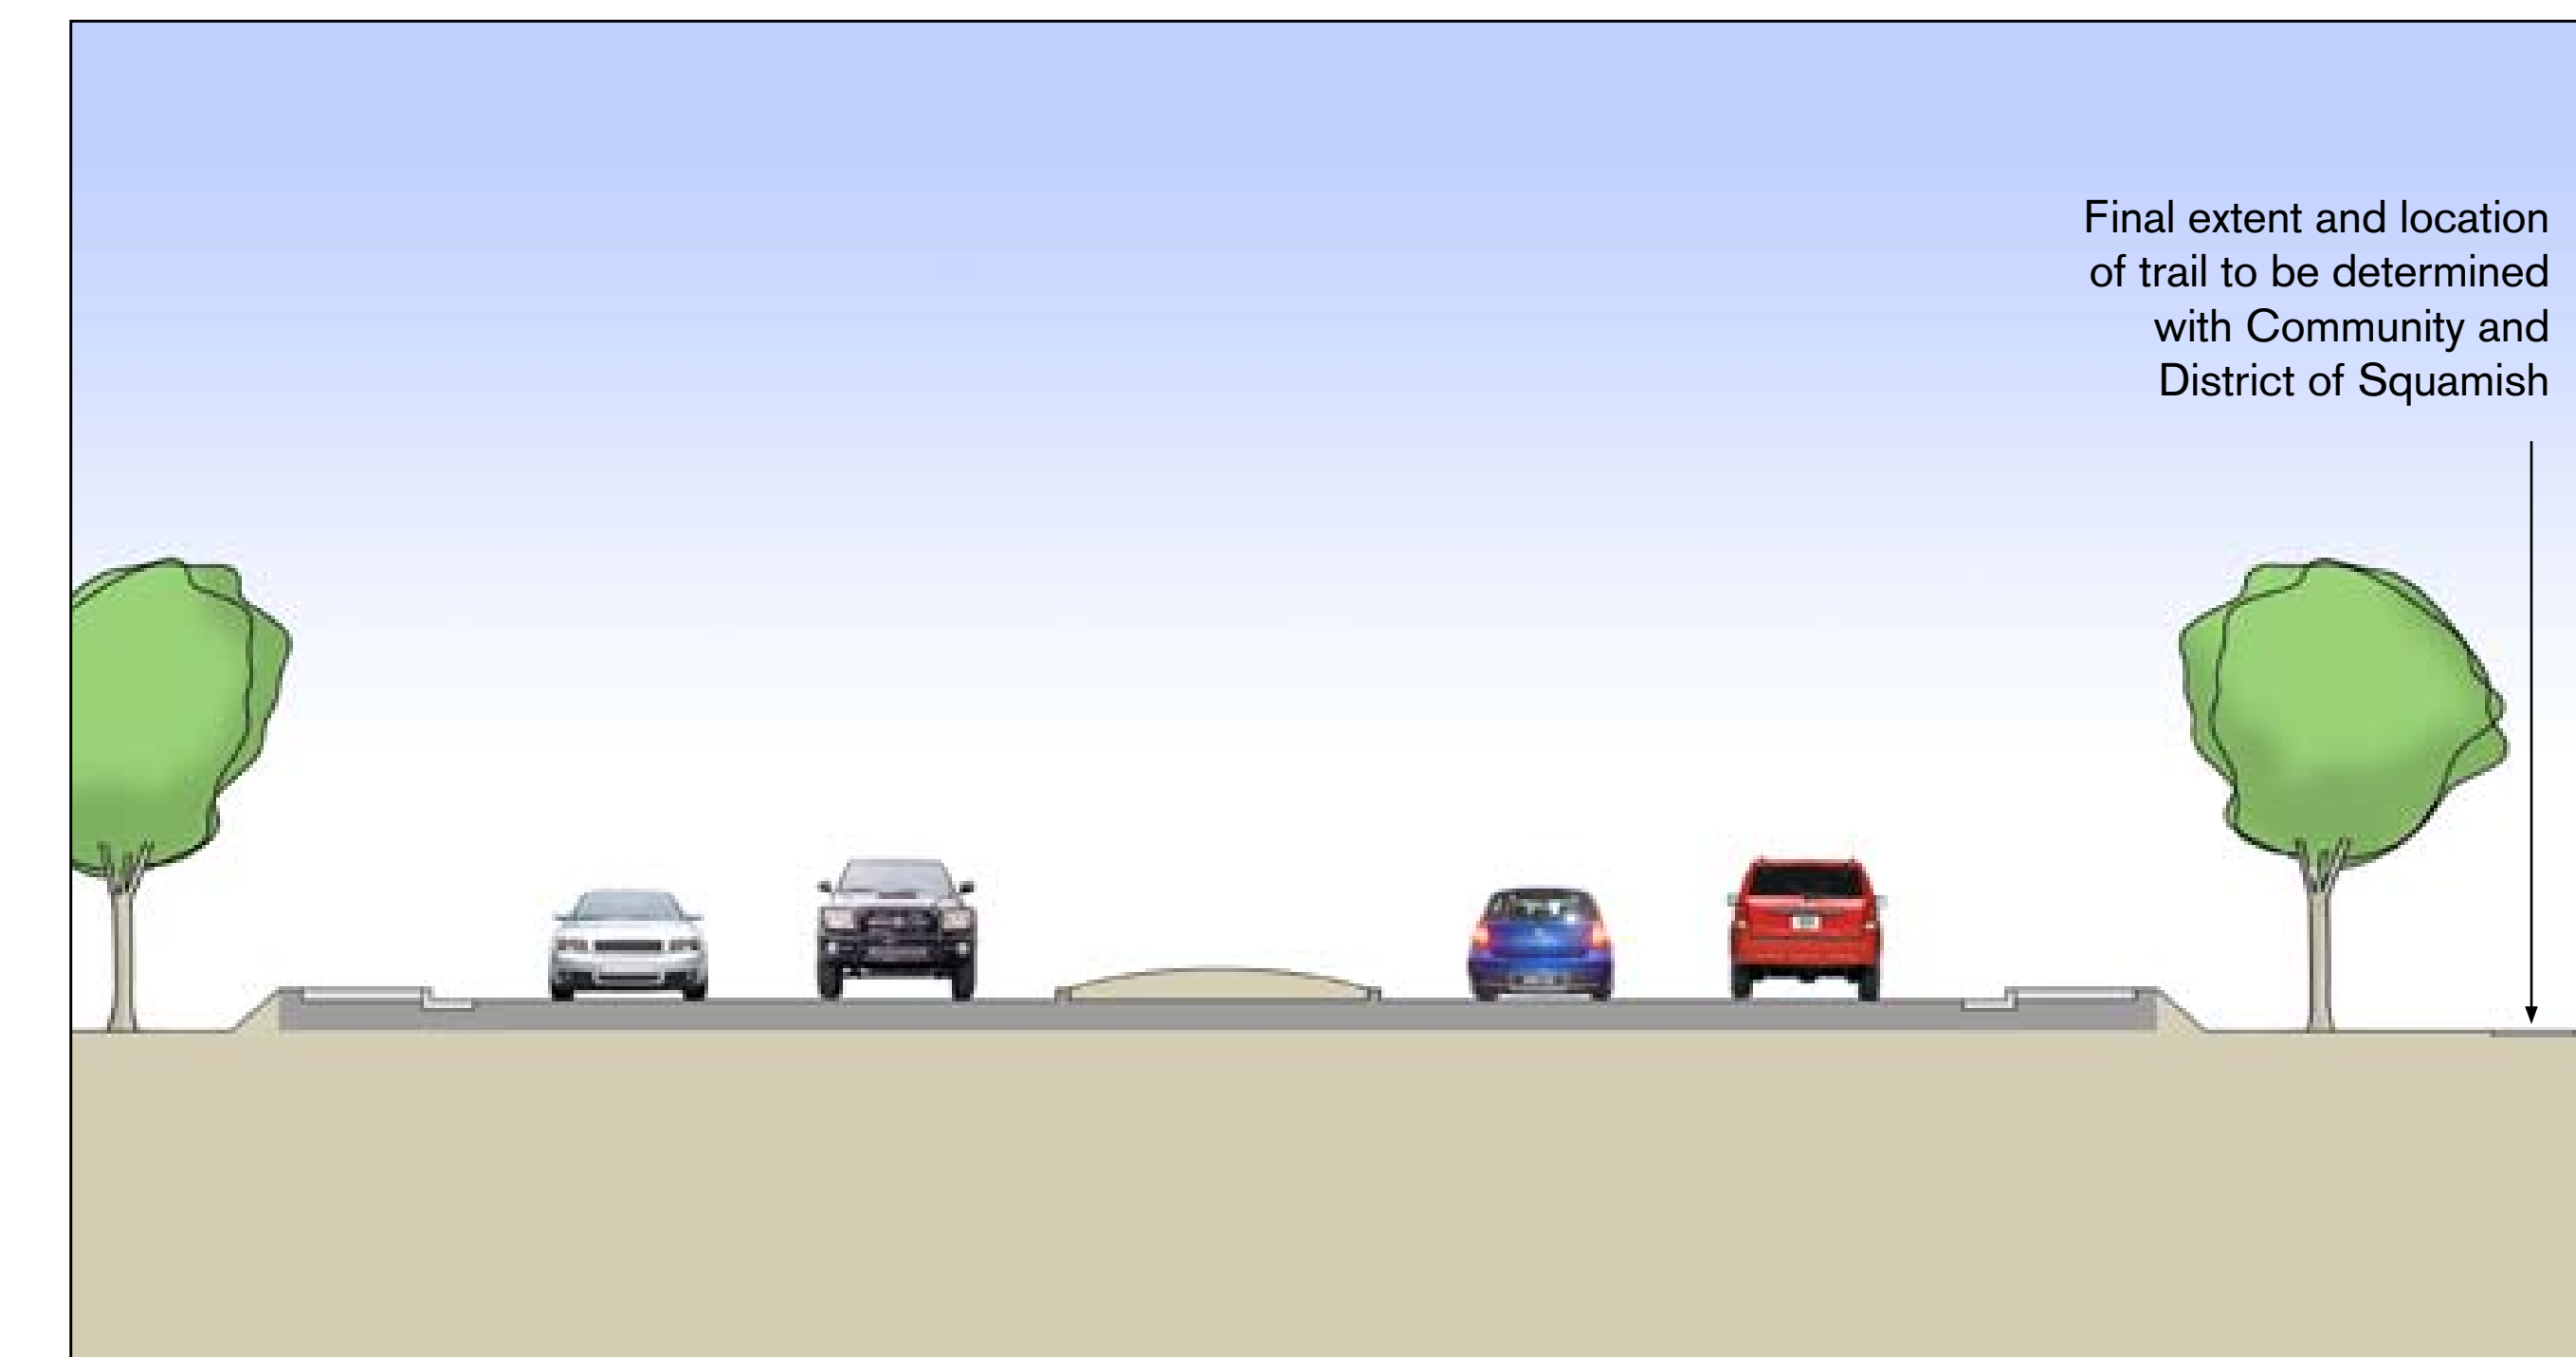

Cross section of road with raised median


Final extent and location of trail to be determined with Community and District of Squamish



Mamquam Road



Depot Road

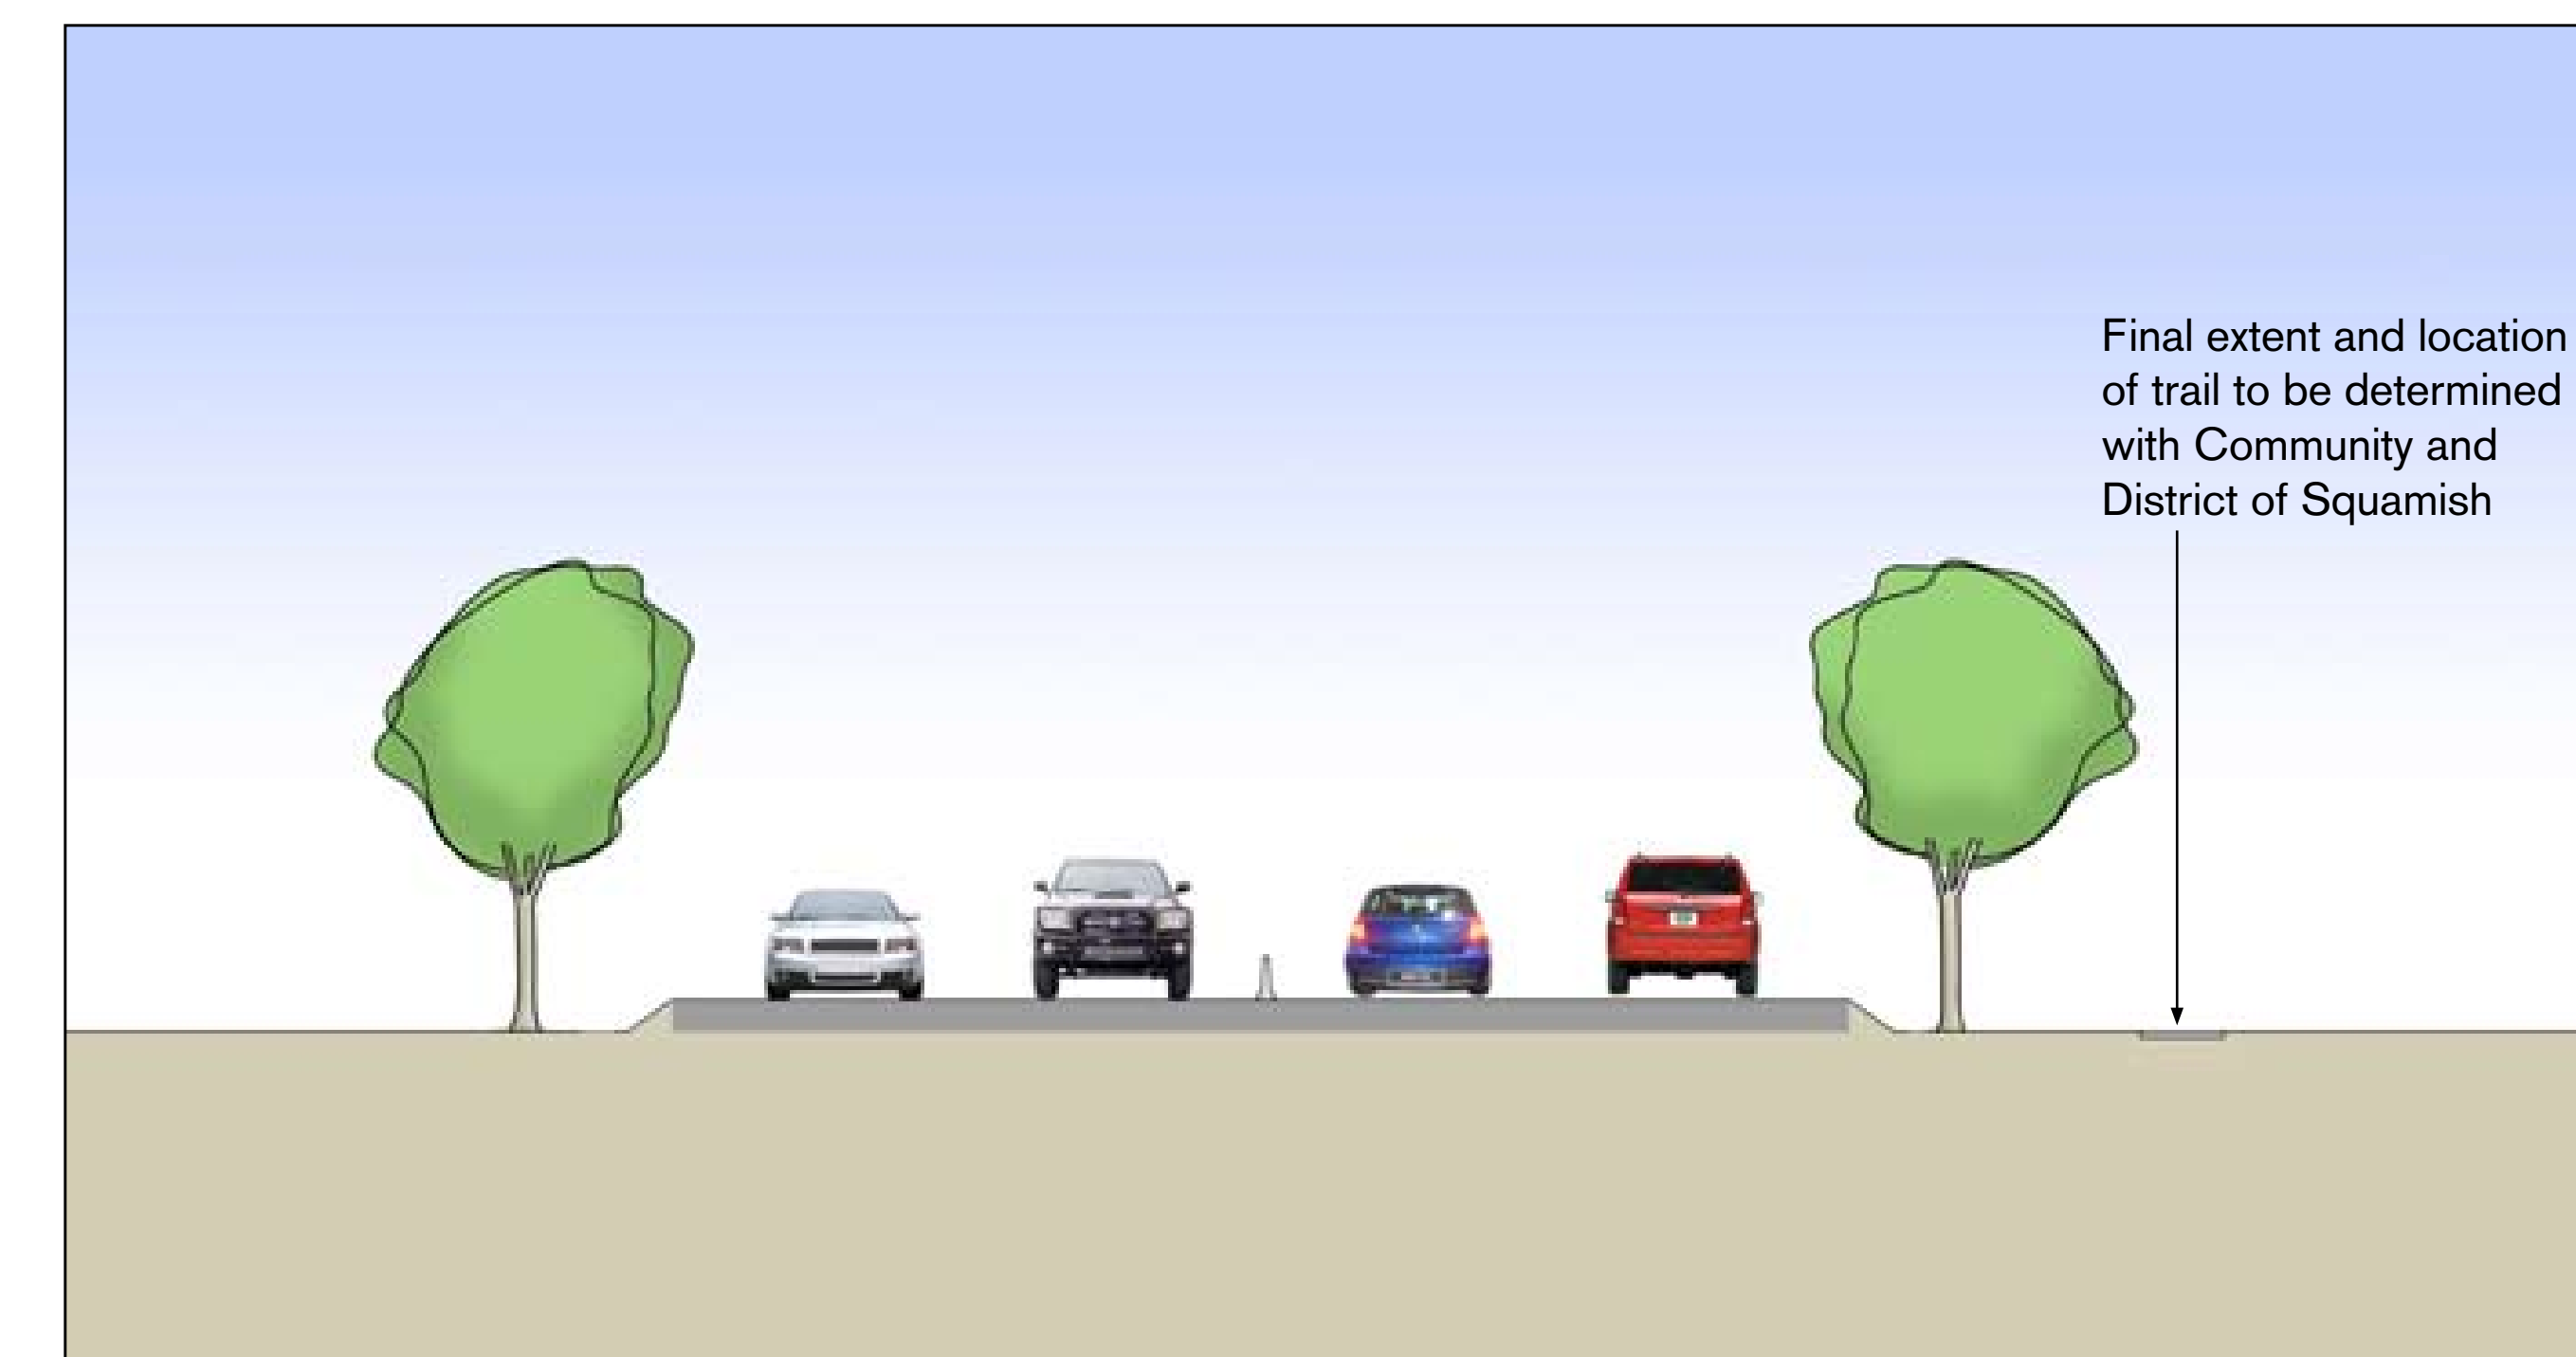


Cross section of road with centre median barrier

Final extent and location of trail to be determined with Community and District of Squamish


sample plant list:

Following is a list of some of the plants that could be used on this project. The community will be consulted on selection of plants at the detailed design stage.

Trees:

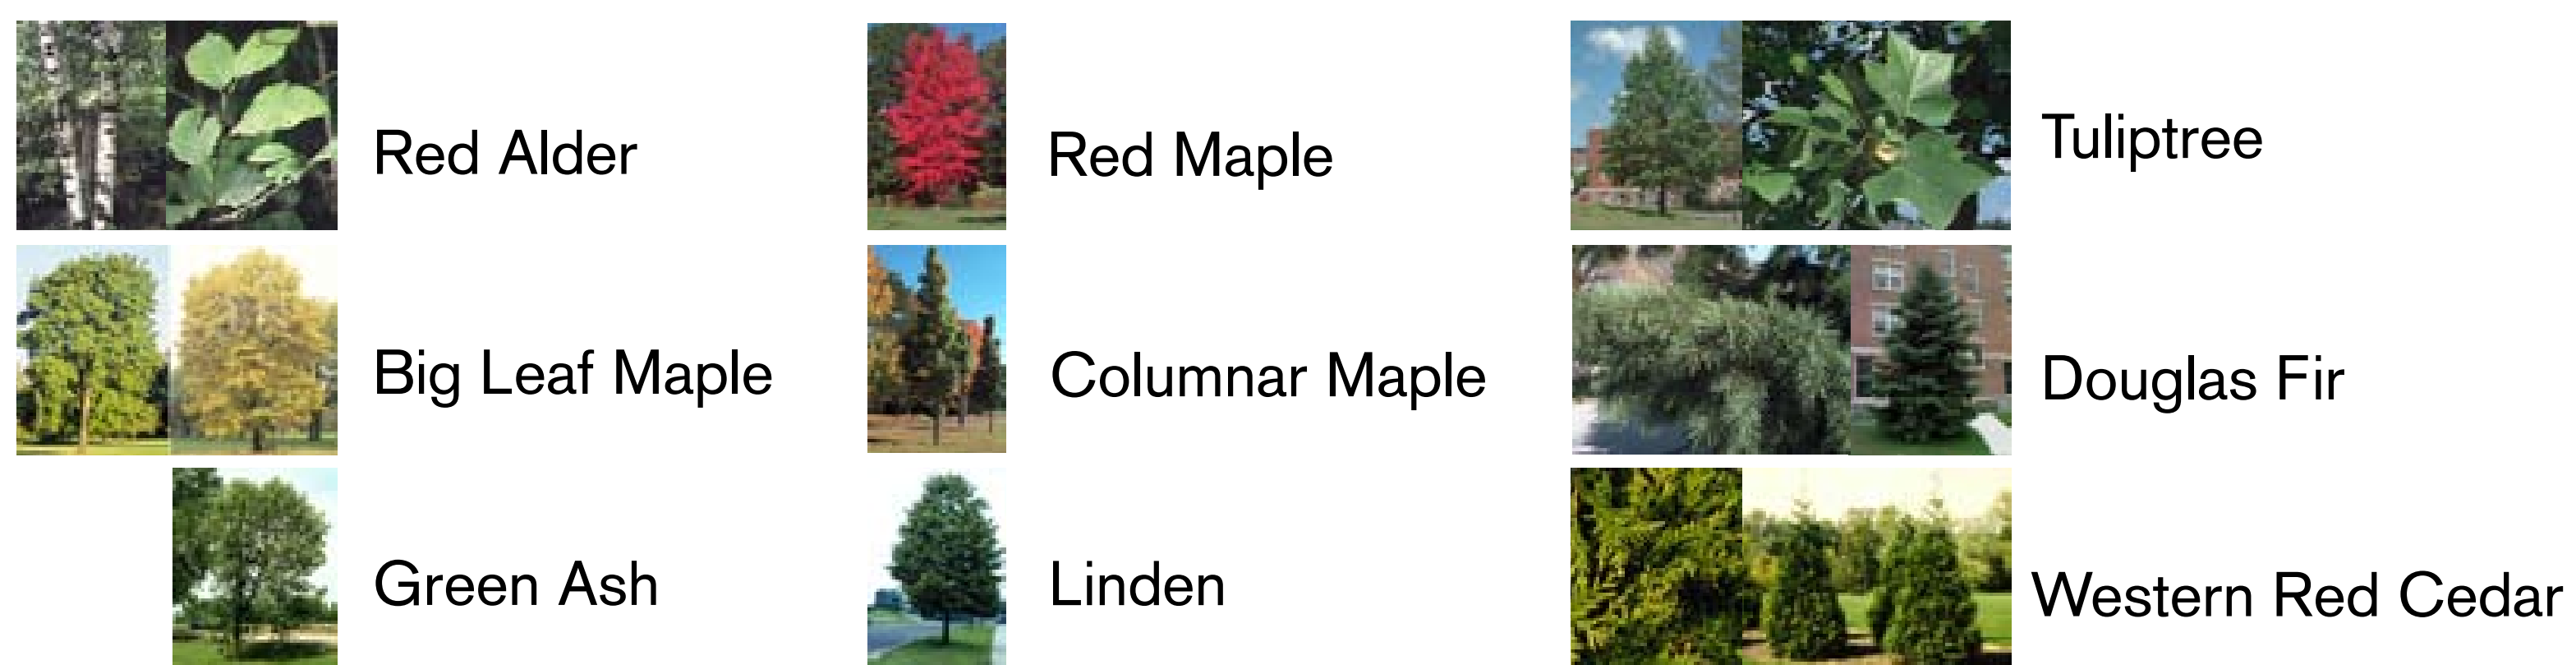

Shrubs:

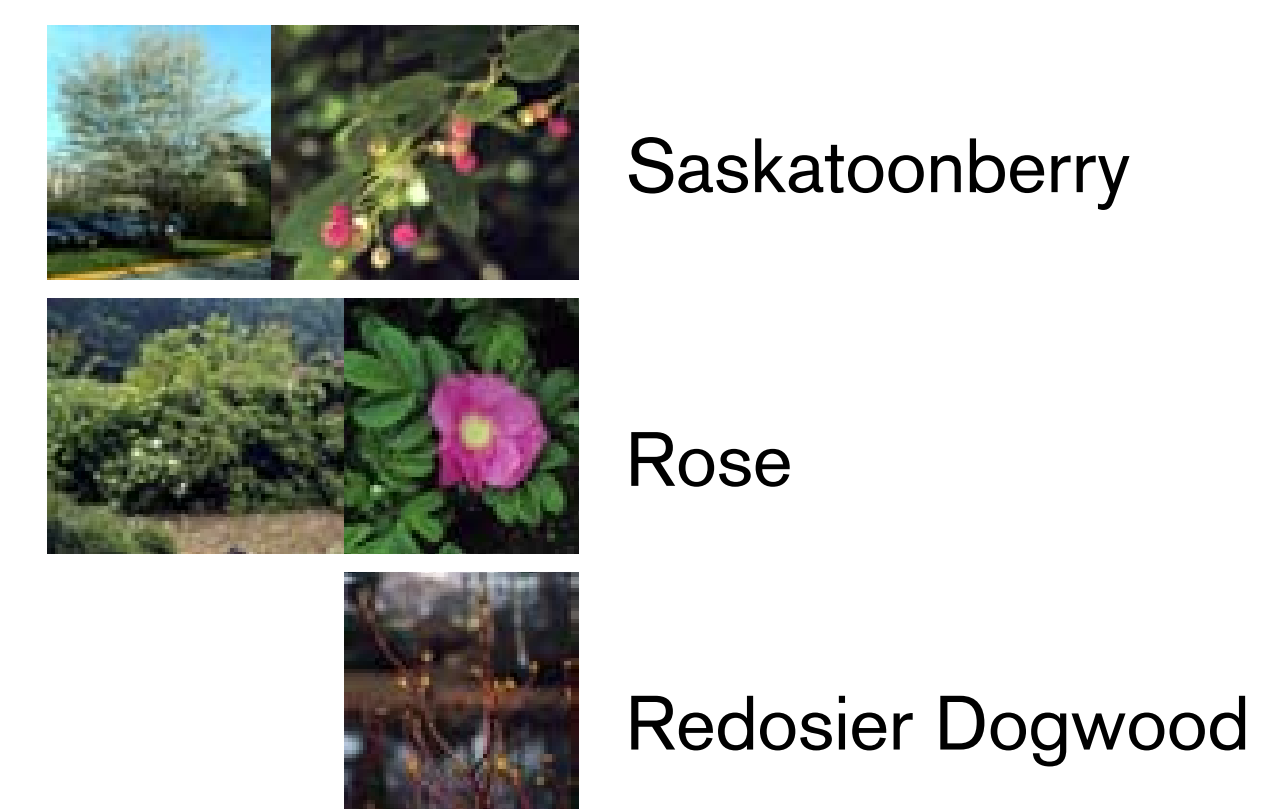

Option 1 – Formalized Tree Planting

- Formalized style with a focus on the "nodes"
- Street trees planted in lines along the roadside at the major intersections
- Medians planted with grass

Gateway Treatment: Trees planted close together in rows along each side of the road just beyond the gateway signs


Landscape Option 2 – Clusters of Native Vegetation



Cleveland Avenue



Industrial Way

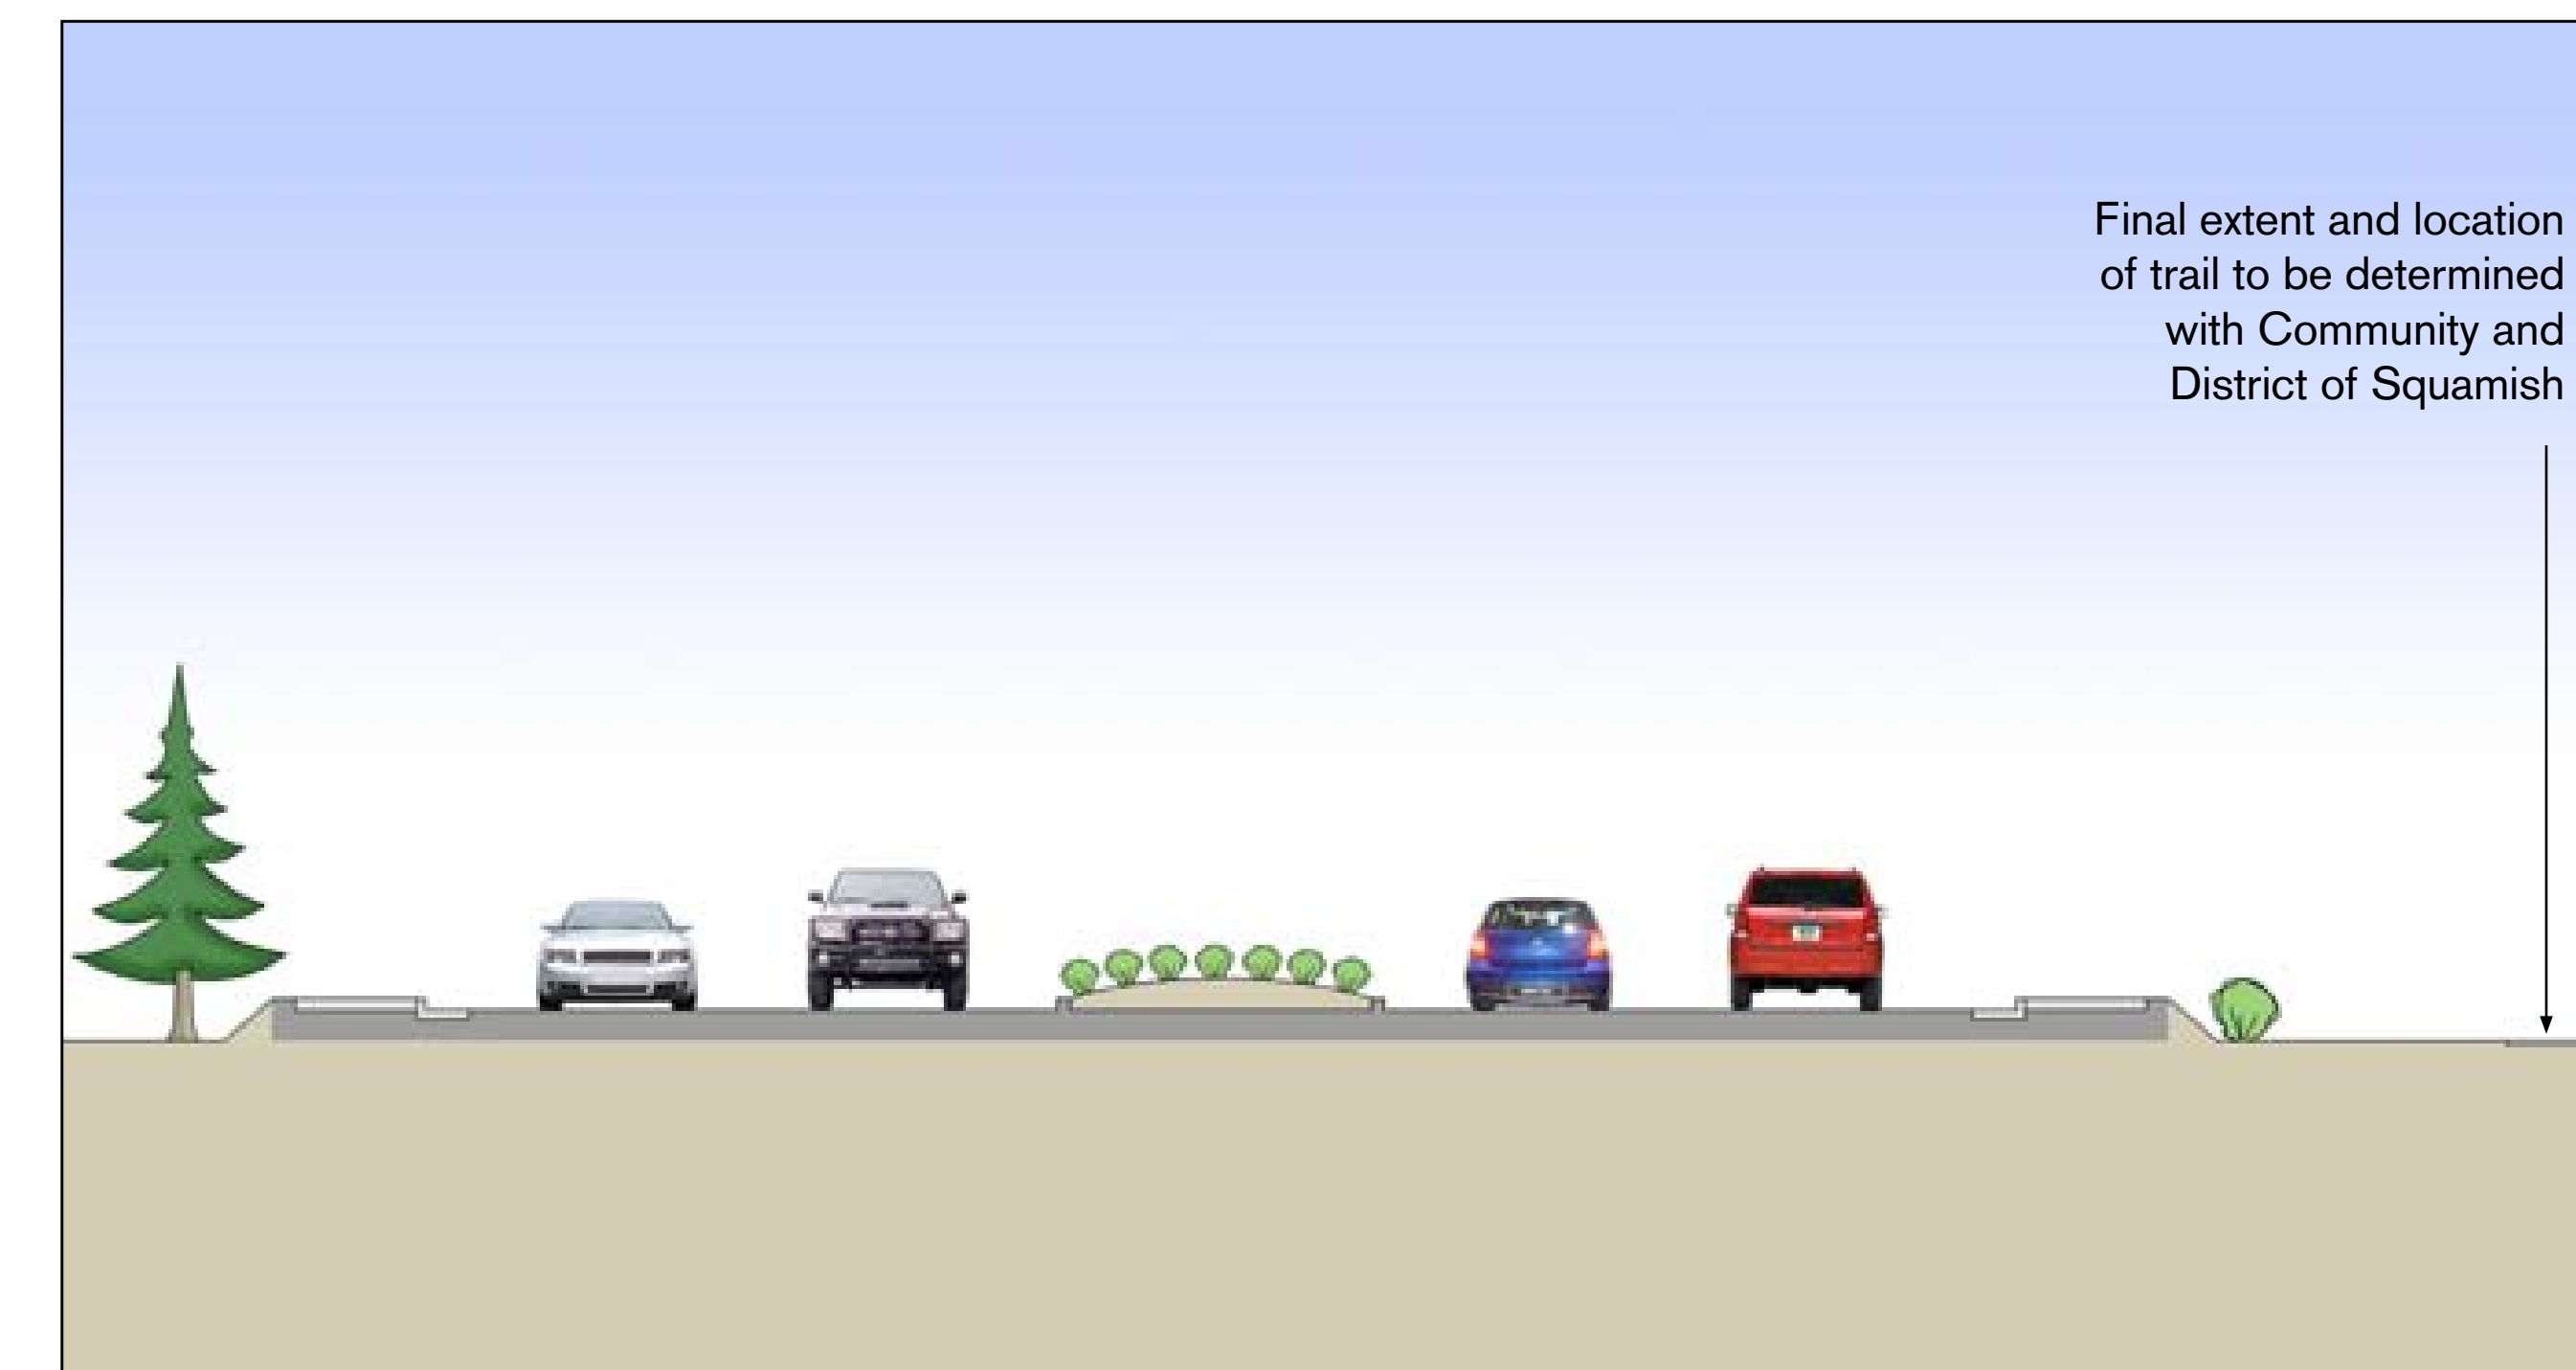

Cross section of road with raised median



Mamquam Road



Depot Road




Cross section of road with centre median barrier

sample plant list:

Following is a list of some of the plants that could be used on this project. The community will be consulted on selection of plants at the detailed design stage.


Trees:

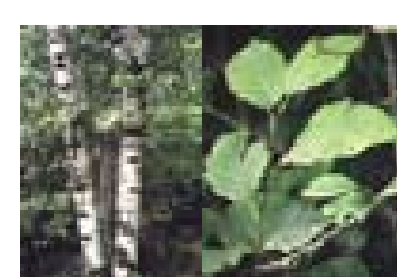


Red Alder




Red Maple

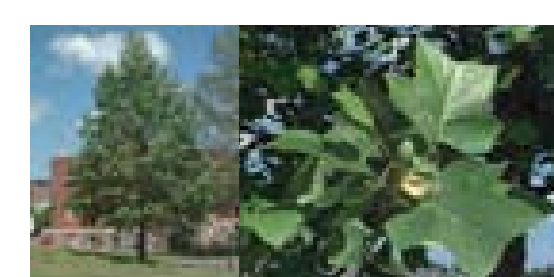


Tuliptree

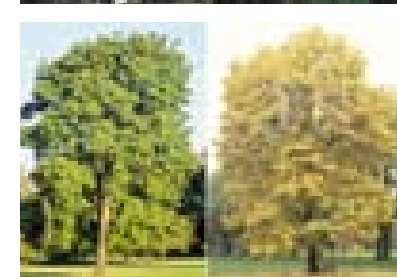


Big Leaf Maple

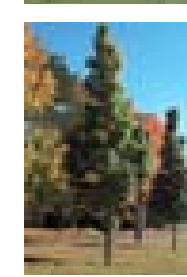


Columnar Maple

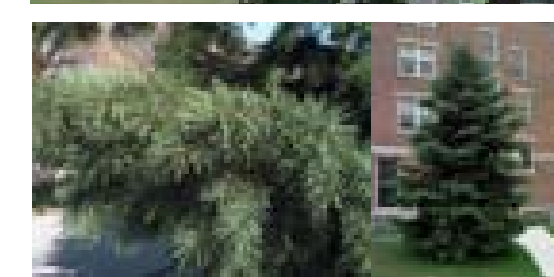


Douglas Fir

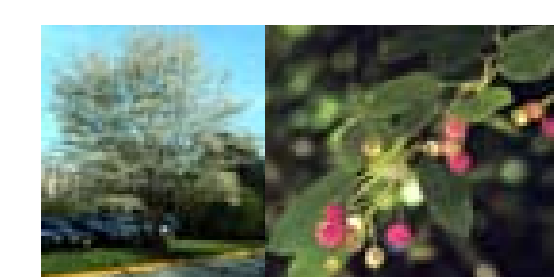

Saskatoonberry

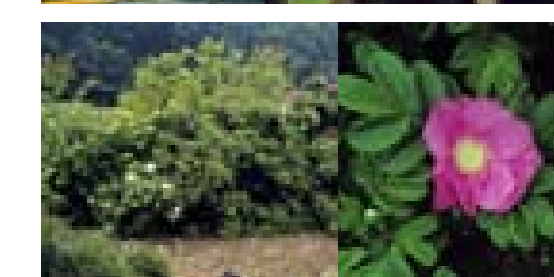

Rose

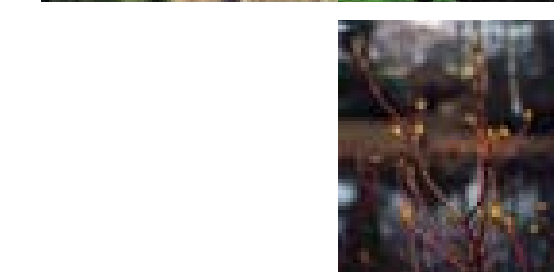

Redosier Dogwood

Shrubs:



Western Red Cedar

Option 2 – Clusters of Native Vegetation

- Naturalistic approach using primarily native vegetation spread throughout the corridor
- Roadside and slope landscape treatment B restores the native vegetation of the surrounding forest
- Native trees and shrubs planted in clusters to encourage natural succession and increase plant species diversity – medians planted with low-growing shrubs or groundcovers

Gateway Treatment: Banner poles to provide special identity to the major business nodes including closely spaced banner poles beyond the gateway signs.

Landscape Option 3 – Trail Clusters



Industrial Way



sample plant list:

Following is a list of some of the plants that could be used on this project. The community will be consulted on selection of plants at the detailed design stage.


Trees:



Shrubs:

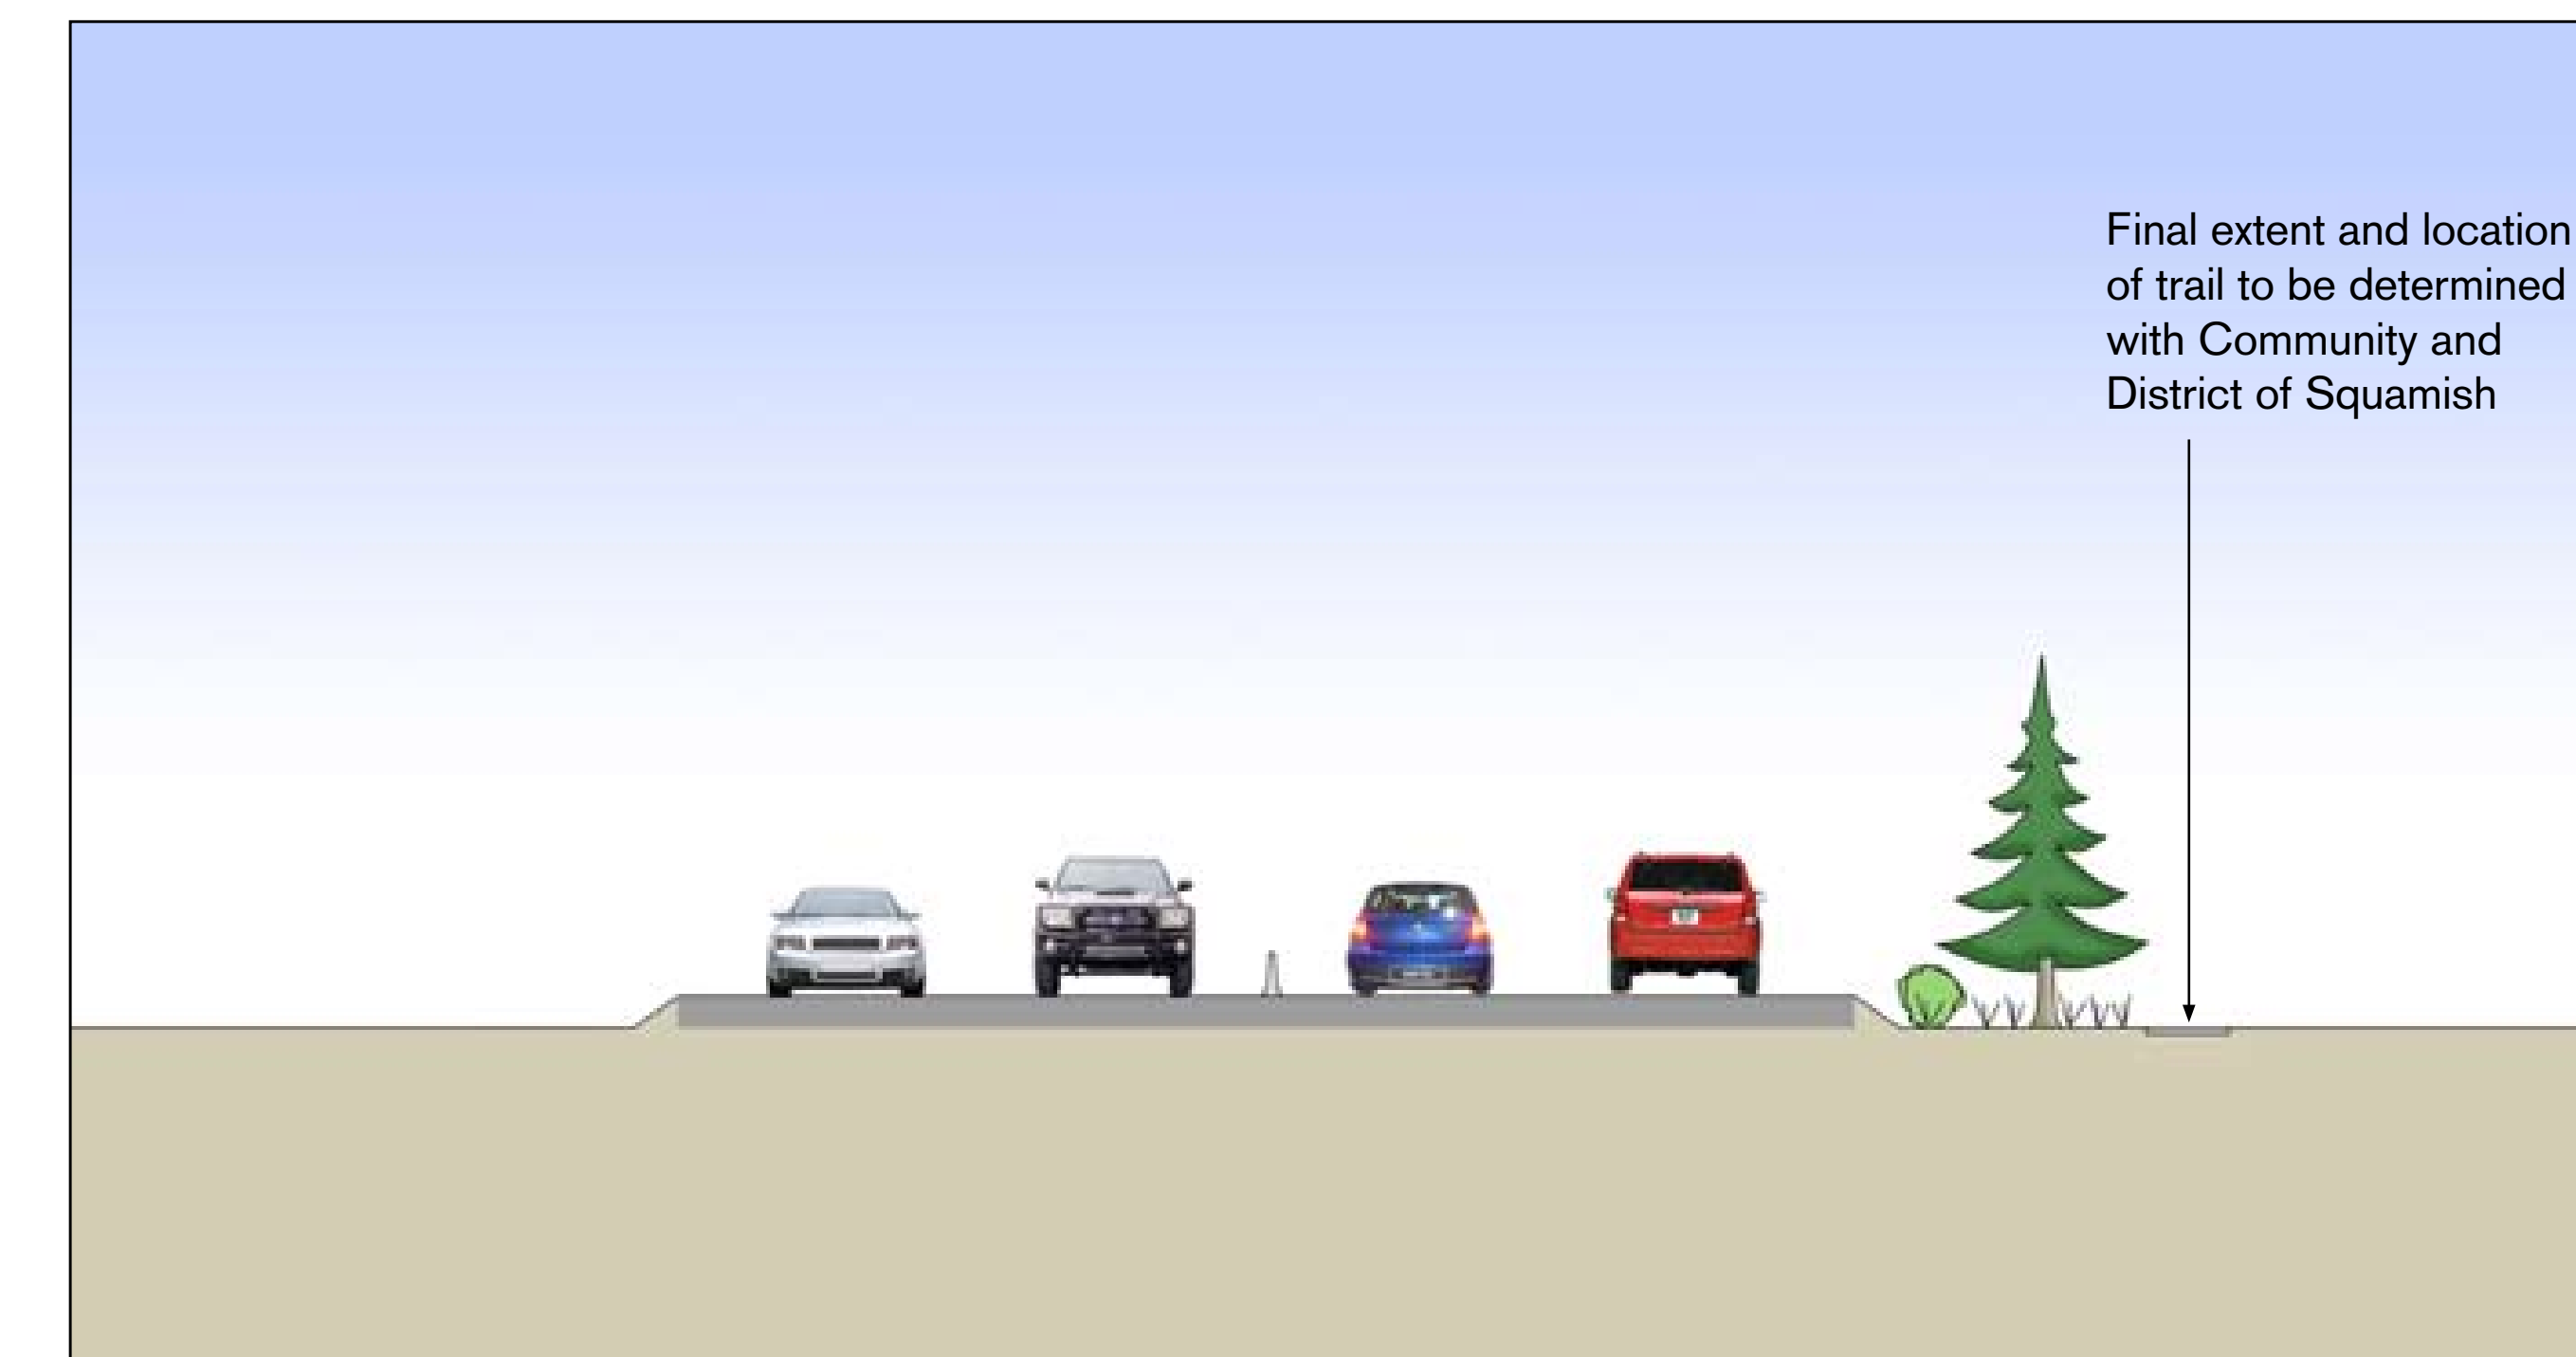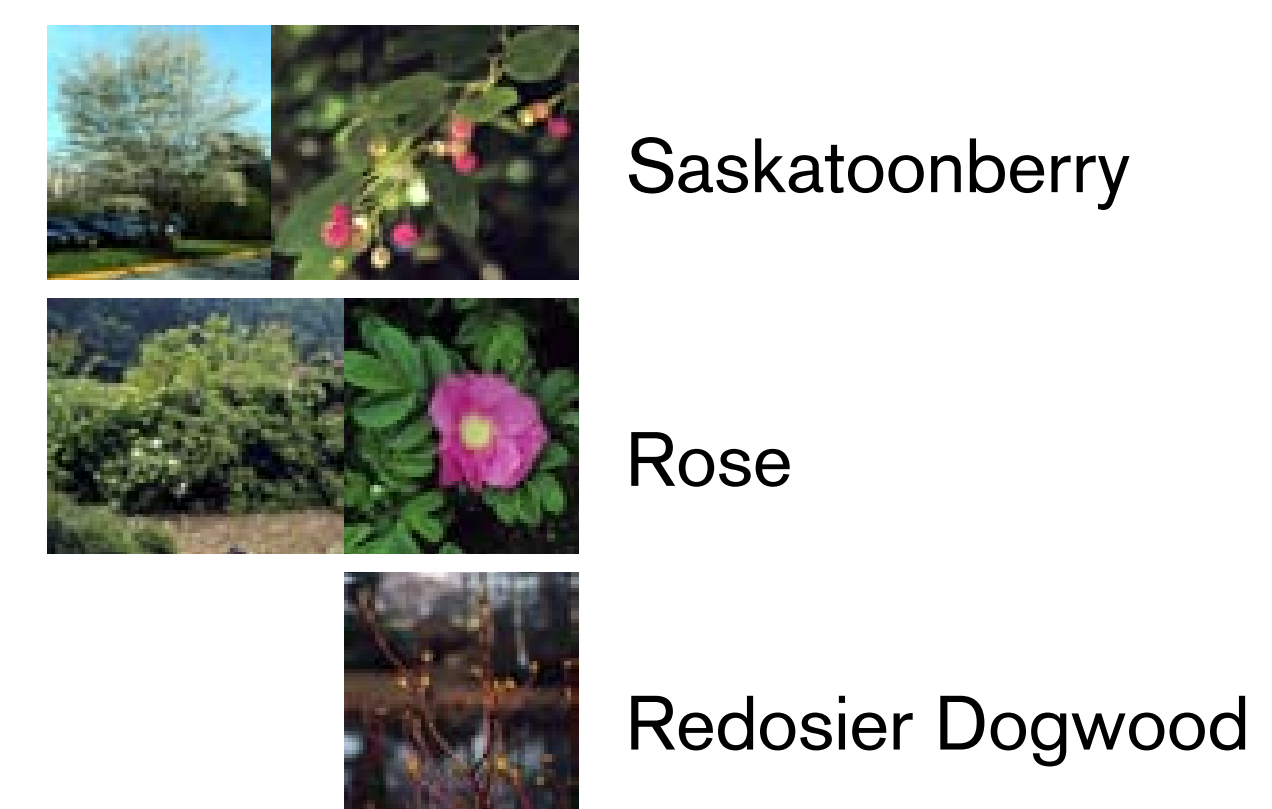

Cross section of road with centre median barrier

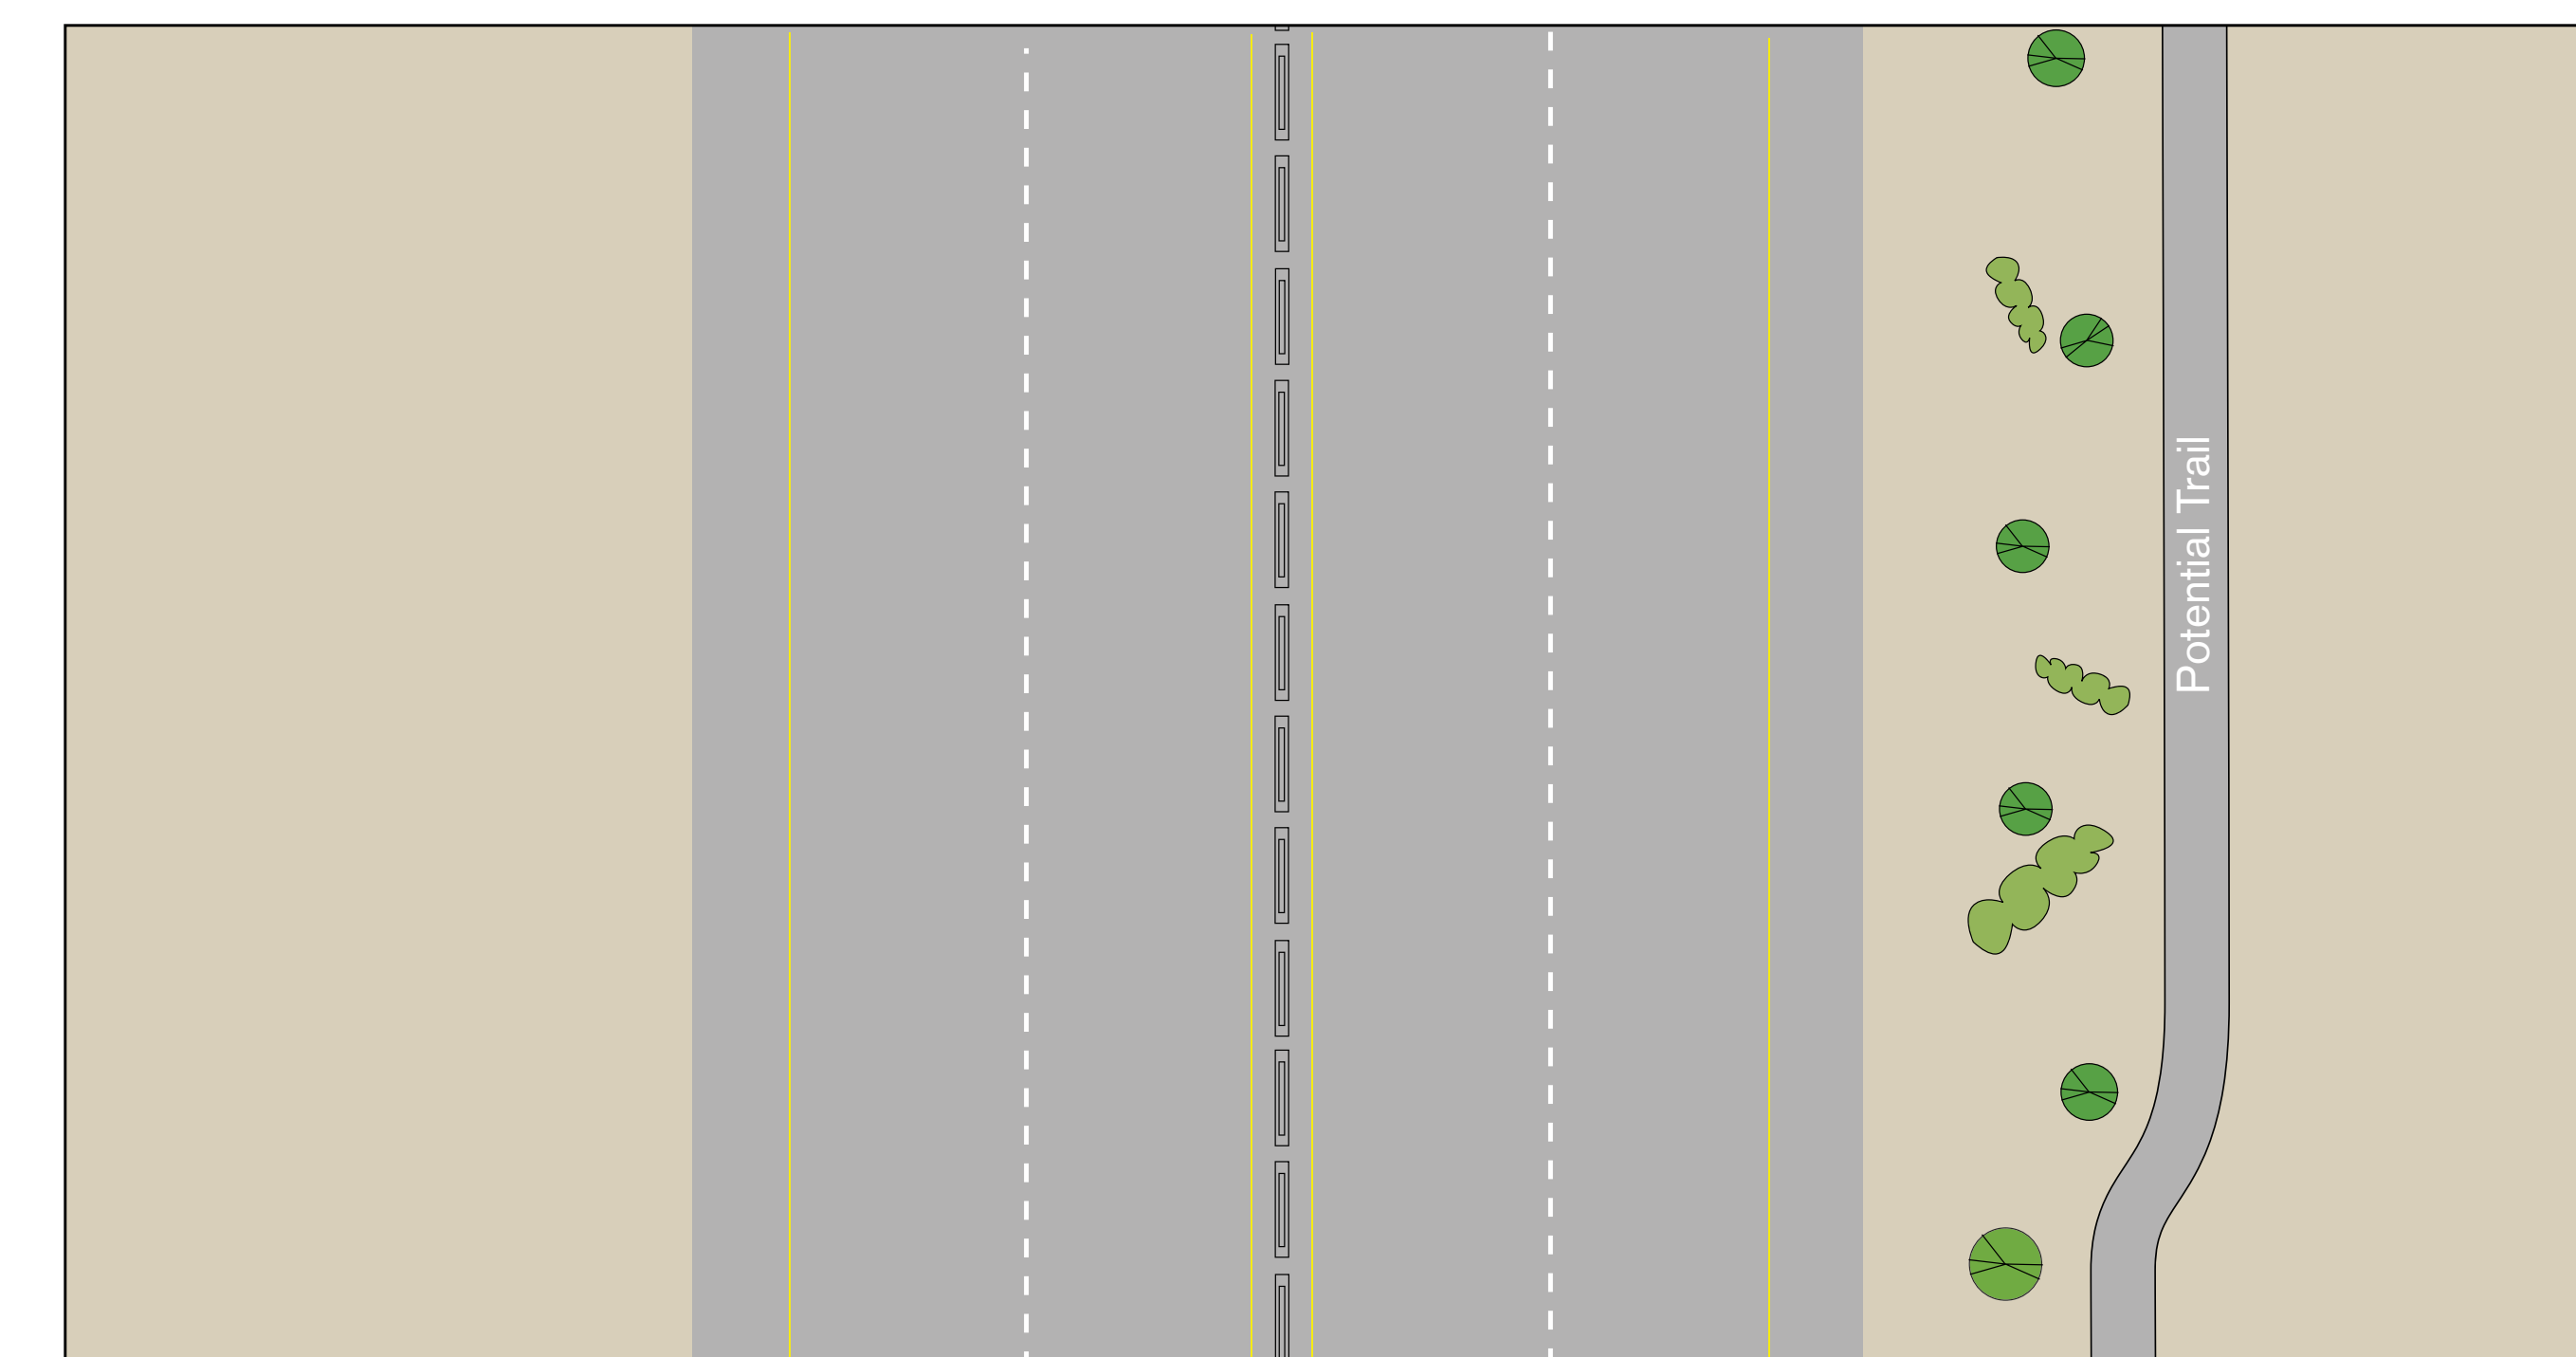

Option 3 section shown from above

Option 3 – Planting Along Multi-Use Pathway

- Focus the highway landscape plantings along the multi-use pathway that is proposed to run adjacent to the highway
- The pathway is enhanced using primarily native planting in clusters along the edges of the pathway
- Medians are shown finished with stamped concrete

Gateway Treatment: Banner poles to provide special identity to the major business nodes including closely spaced banner poles beyond the gateway signs.